


- 1.5" ASPH. "E" TOPPING (Including H.Lime)
- 1.5" ASPH "B" BINDER (TACKED)(Including H.Lime)
- 6" GRADED AGGREGATE BASE (PRIMED) 100% COMPACTION, Std Proctor
- COMPACTED SUBGRADE, Std Proctor

All road construction, materials and methods are subject to testing and tolerances in accordance with GDOT Standard Specifications, latest Edition.

TYPICAL SECTION RESIDENTIAL STREET DETAIL 100A

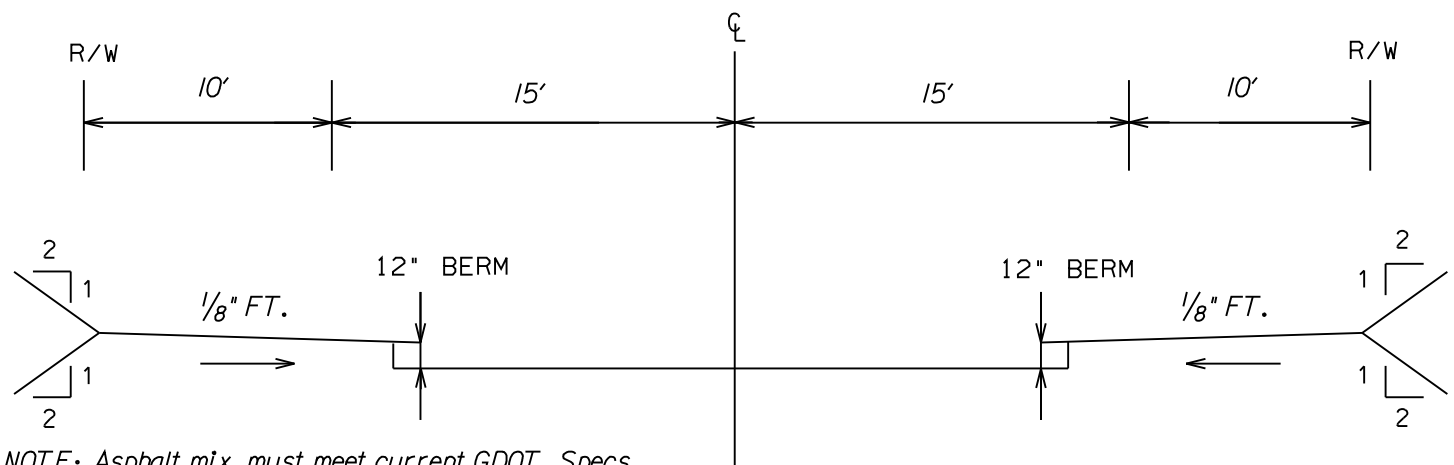

NOTE: Asphalt mix must meet current GDOT Specs.
 24' of paving is required for Residential Collector.
 All street frontage is to be curbed.
 Road Subgrade fill compaction to be 95% up to top 12", 100% for top 12" (Std. Proctor).
 Residential R/W signage to be placed by CDOT Operations, prior to any building permits.
 Contact CDOT Operations Signing and Marking Section, 770-528-1761, 1672, 1673 or 1674 to coordinate.
 Aesthetic Signs, at developers expense, may be approved thru CDOT by PERMIT ONLY.
 NO permanent traffic control, signs or striping to be placed without CDOT Operations Approval.
 Turnaround pad is required when accessing a Major Thoroughfare.

RESIDENTIAL STREET GRADING DETAIL 100B

