



Length of overall barricade to be determined by actual field conditions.

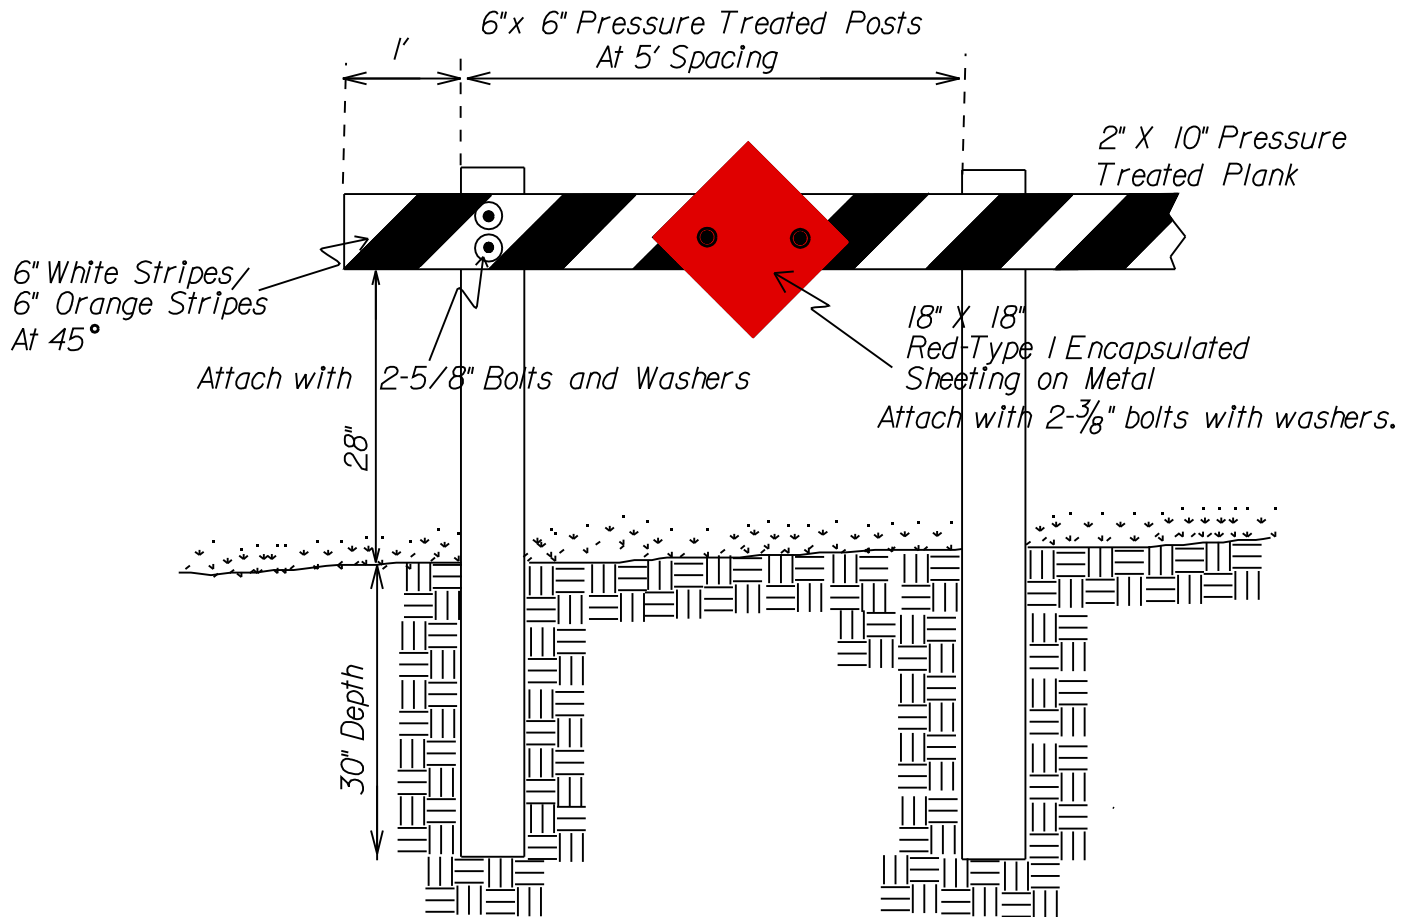

NOTE:
*Guradrail can be used as alternate.
Post shall be GDOT "Type D" steel
Plank shall be GDOT Std.W-Beam 4011
with reflectors in lieu of chevrons.*

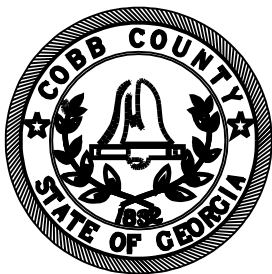

STREET BARRICADE DETAIL 110