

3 LANE URBAN TYPICAL SECTION
DETAIL 401.C

NOTE: 8" curb may be required by CDOT

Median areas less than 7' wide are to have 4" Concrete Median Paving.


Pavement Spec. is for all Dedicated Commercial/Industrial Roads and Accel/Decel Lanes and Road Widening.

24" Curb to be allowed if not required by design, CDOT or if tying into 24".

Road fill compaction to be 95% up to top 12" and 100% for top 12" (Std Proctor).

All road construction, materials and methods are subject to testing and tolerances in accordance with
GDOT Standard Specifications, latest edition.

Guardrail is required per AASHTO Specs. or site inspector meeting GDOT Spec.

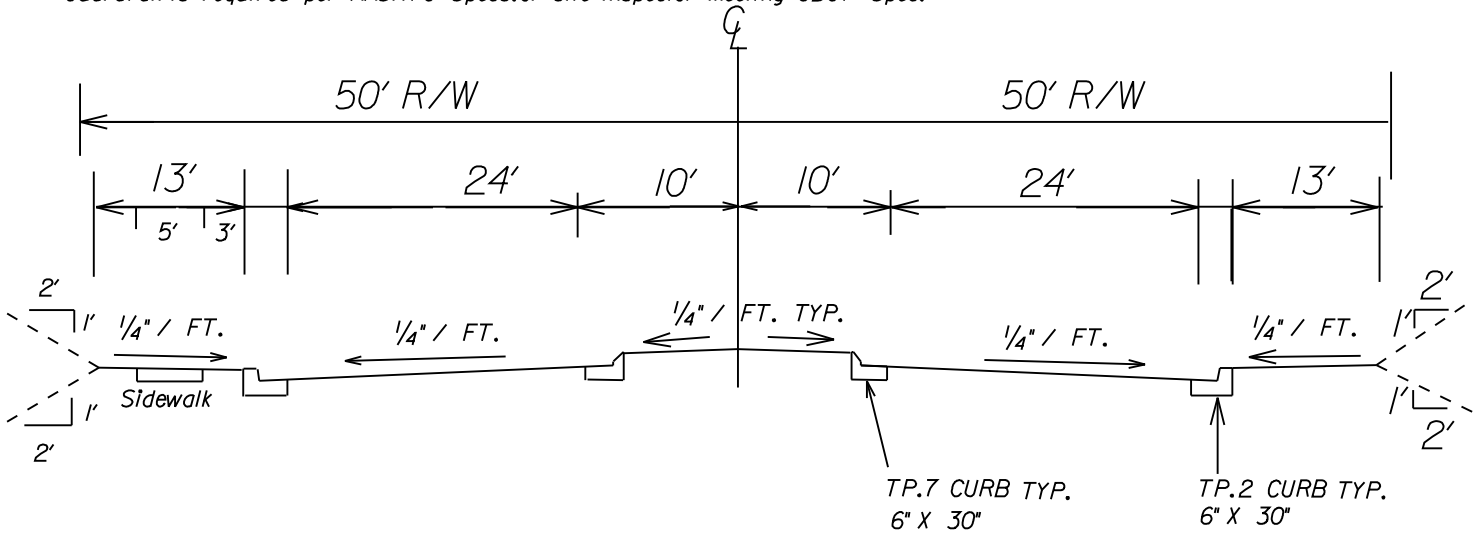

4-LANE DIVIDED 20' MEDIAN
DETAIL 401.D