
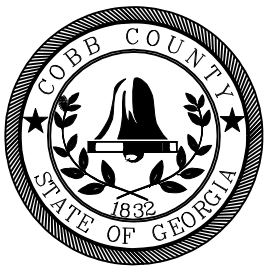


NOTE: See section 402 for access restrictions to a thoroughfare.
Residential drive to be per GDOT STD.6050. See Section 402.07.01 for Specs.

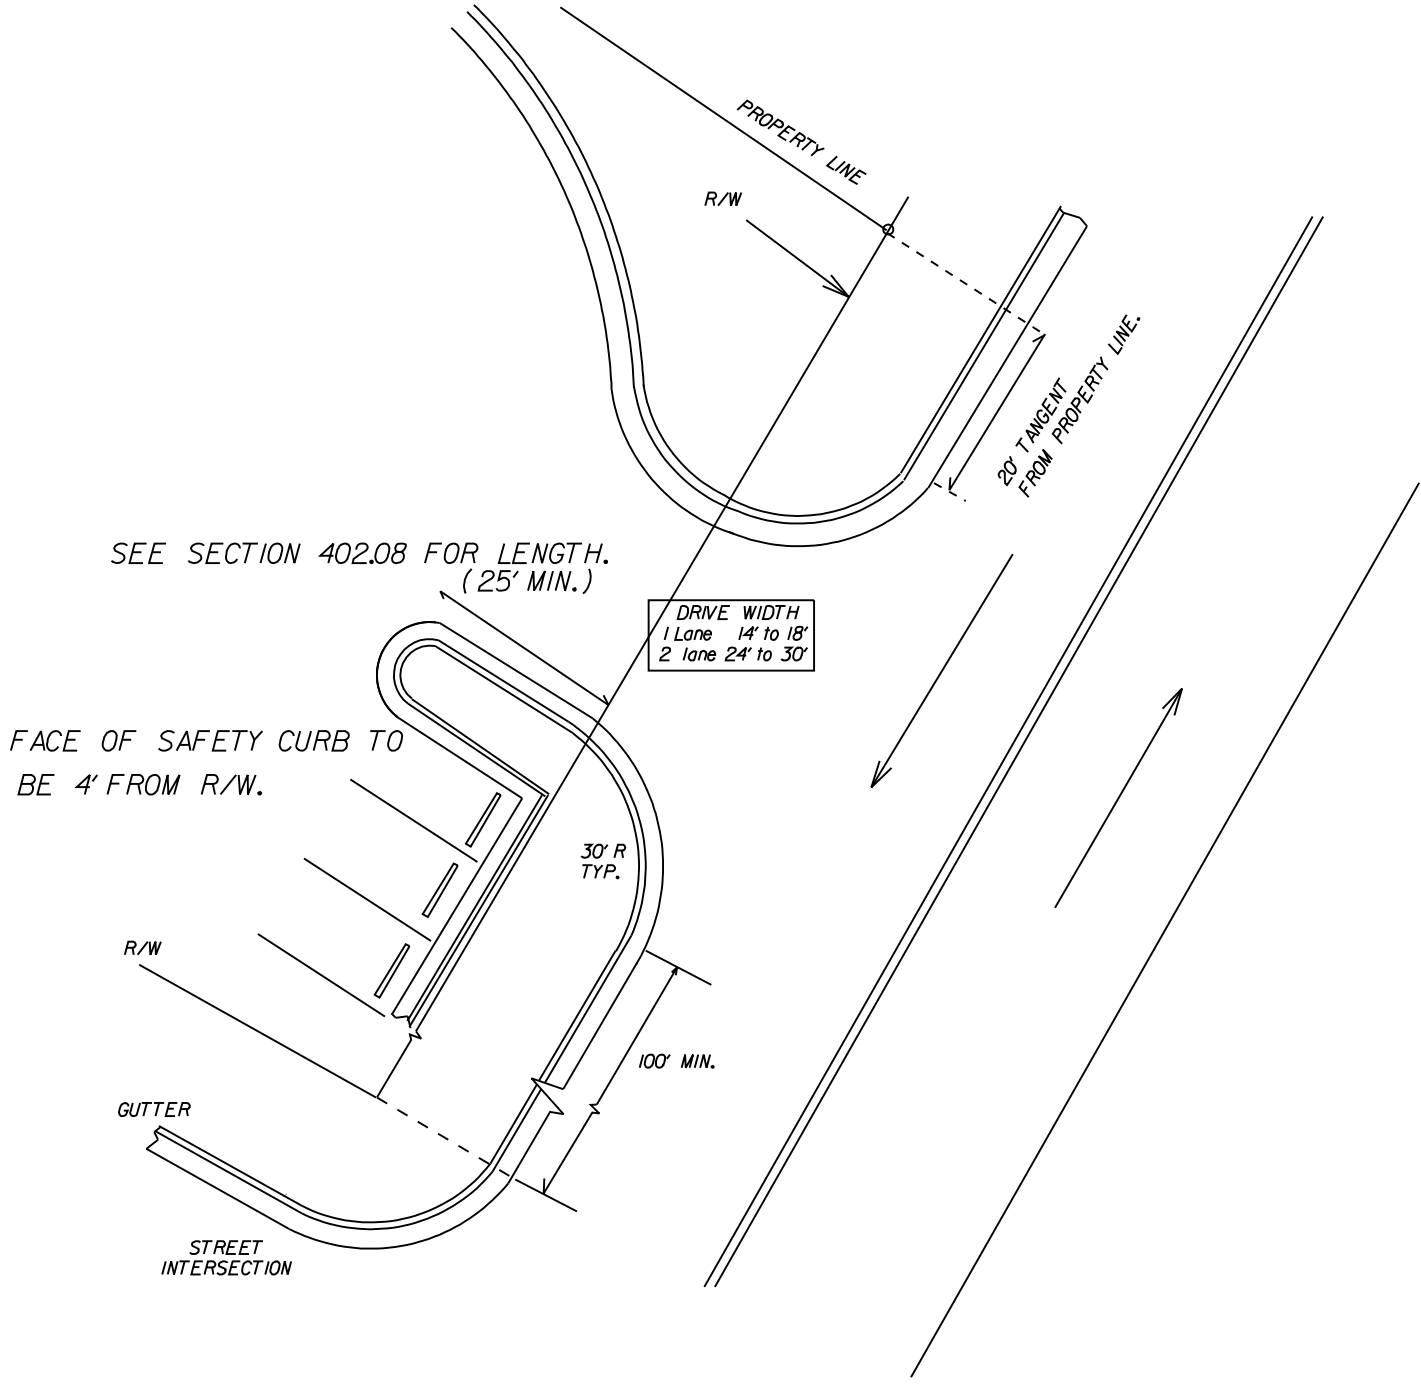

COMMERCIAL DRIVEWAY REQUIREMENTS
DETAIL 116